


MOTORIZED LARGE OPENING SCREEN RECESSED MOUNT INSTALLATION SYSTEM

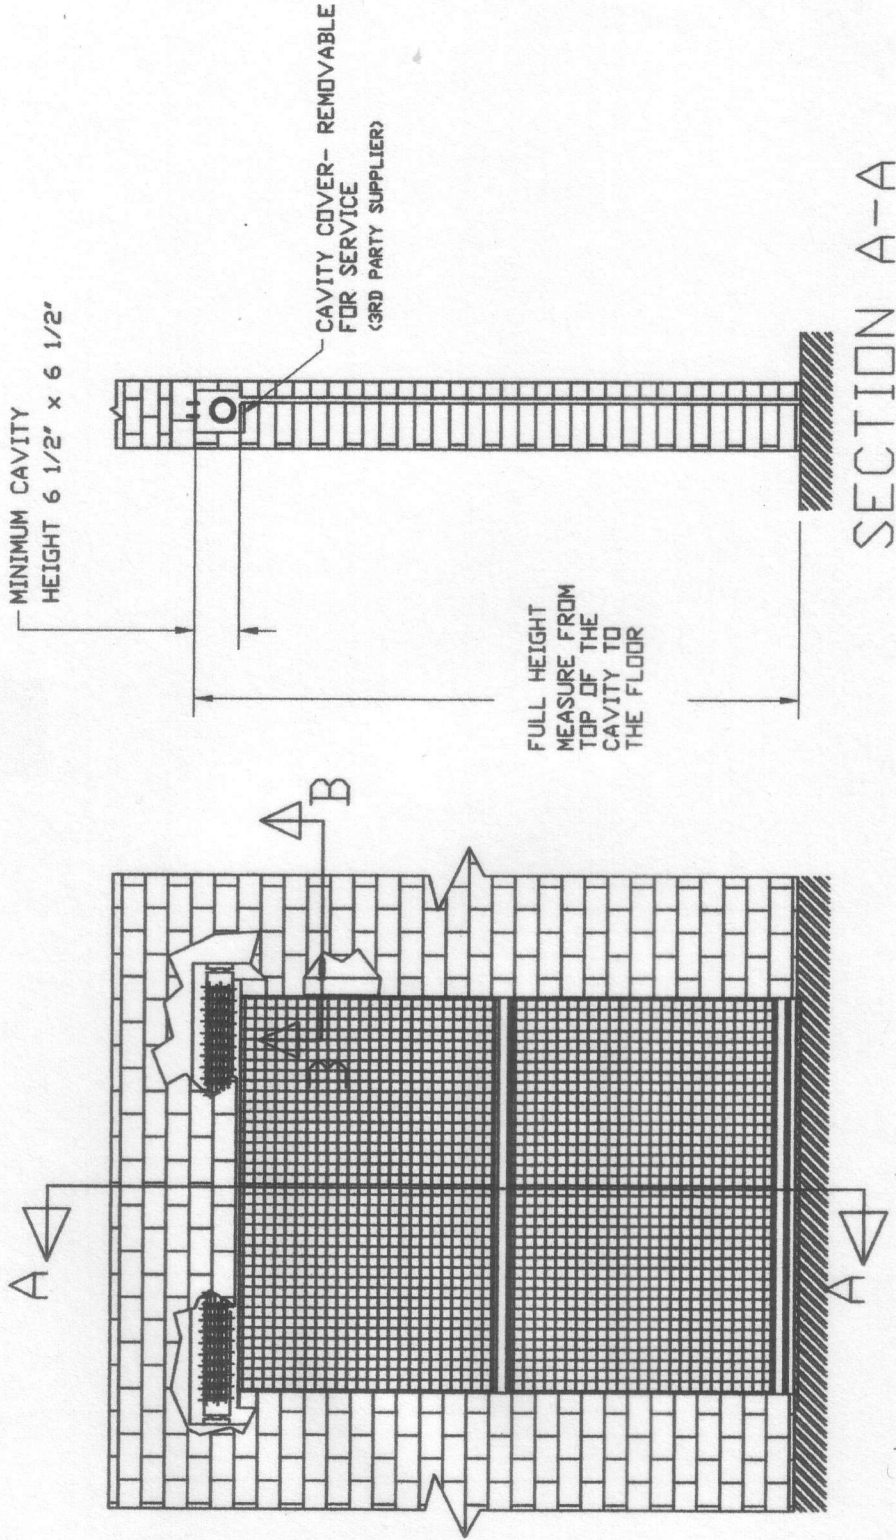

FULL HEIGHT
MEASURE FROM
TOP OF THE
CAVITY TO
THE FLOOR

SECTION A-A

U-CHANNEL (FOR RECESSED TRACK ONLY)

FASTENER

JAMB

SECTION B-B

TRACK

3.00

1.25

1.20

